

GROUND FLOOR PLAN
SCALE 1:100

Pafilia



AGIOS TYXONOS PLOT 192

V1-1

vardastudio
architects + designers

Andreas Vardas BA(HONS), DIP(ARCH), RIBA Chartered Architect
tel. 26947266 / 99427634 fax. 26220886 email vardas@spidernet.com.cy


Sales Drawings
April 2023

drawn: BV
check: A Vardas

V1-1 GROUND FLOOR PLAN

1:100@A3

DWG NO. AP 01

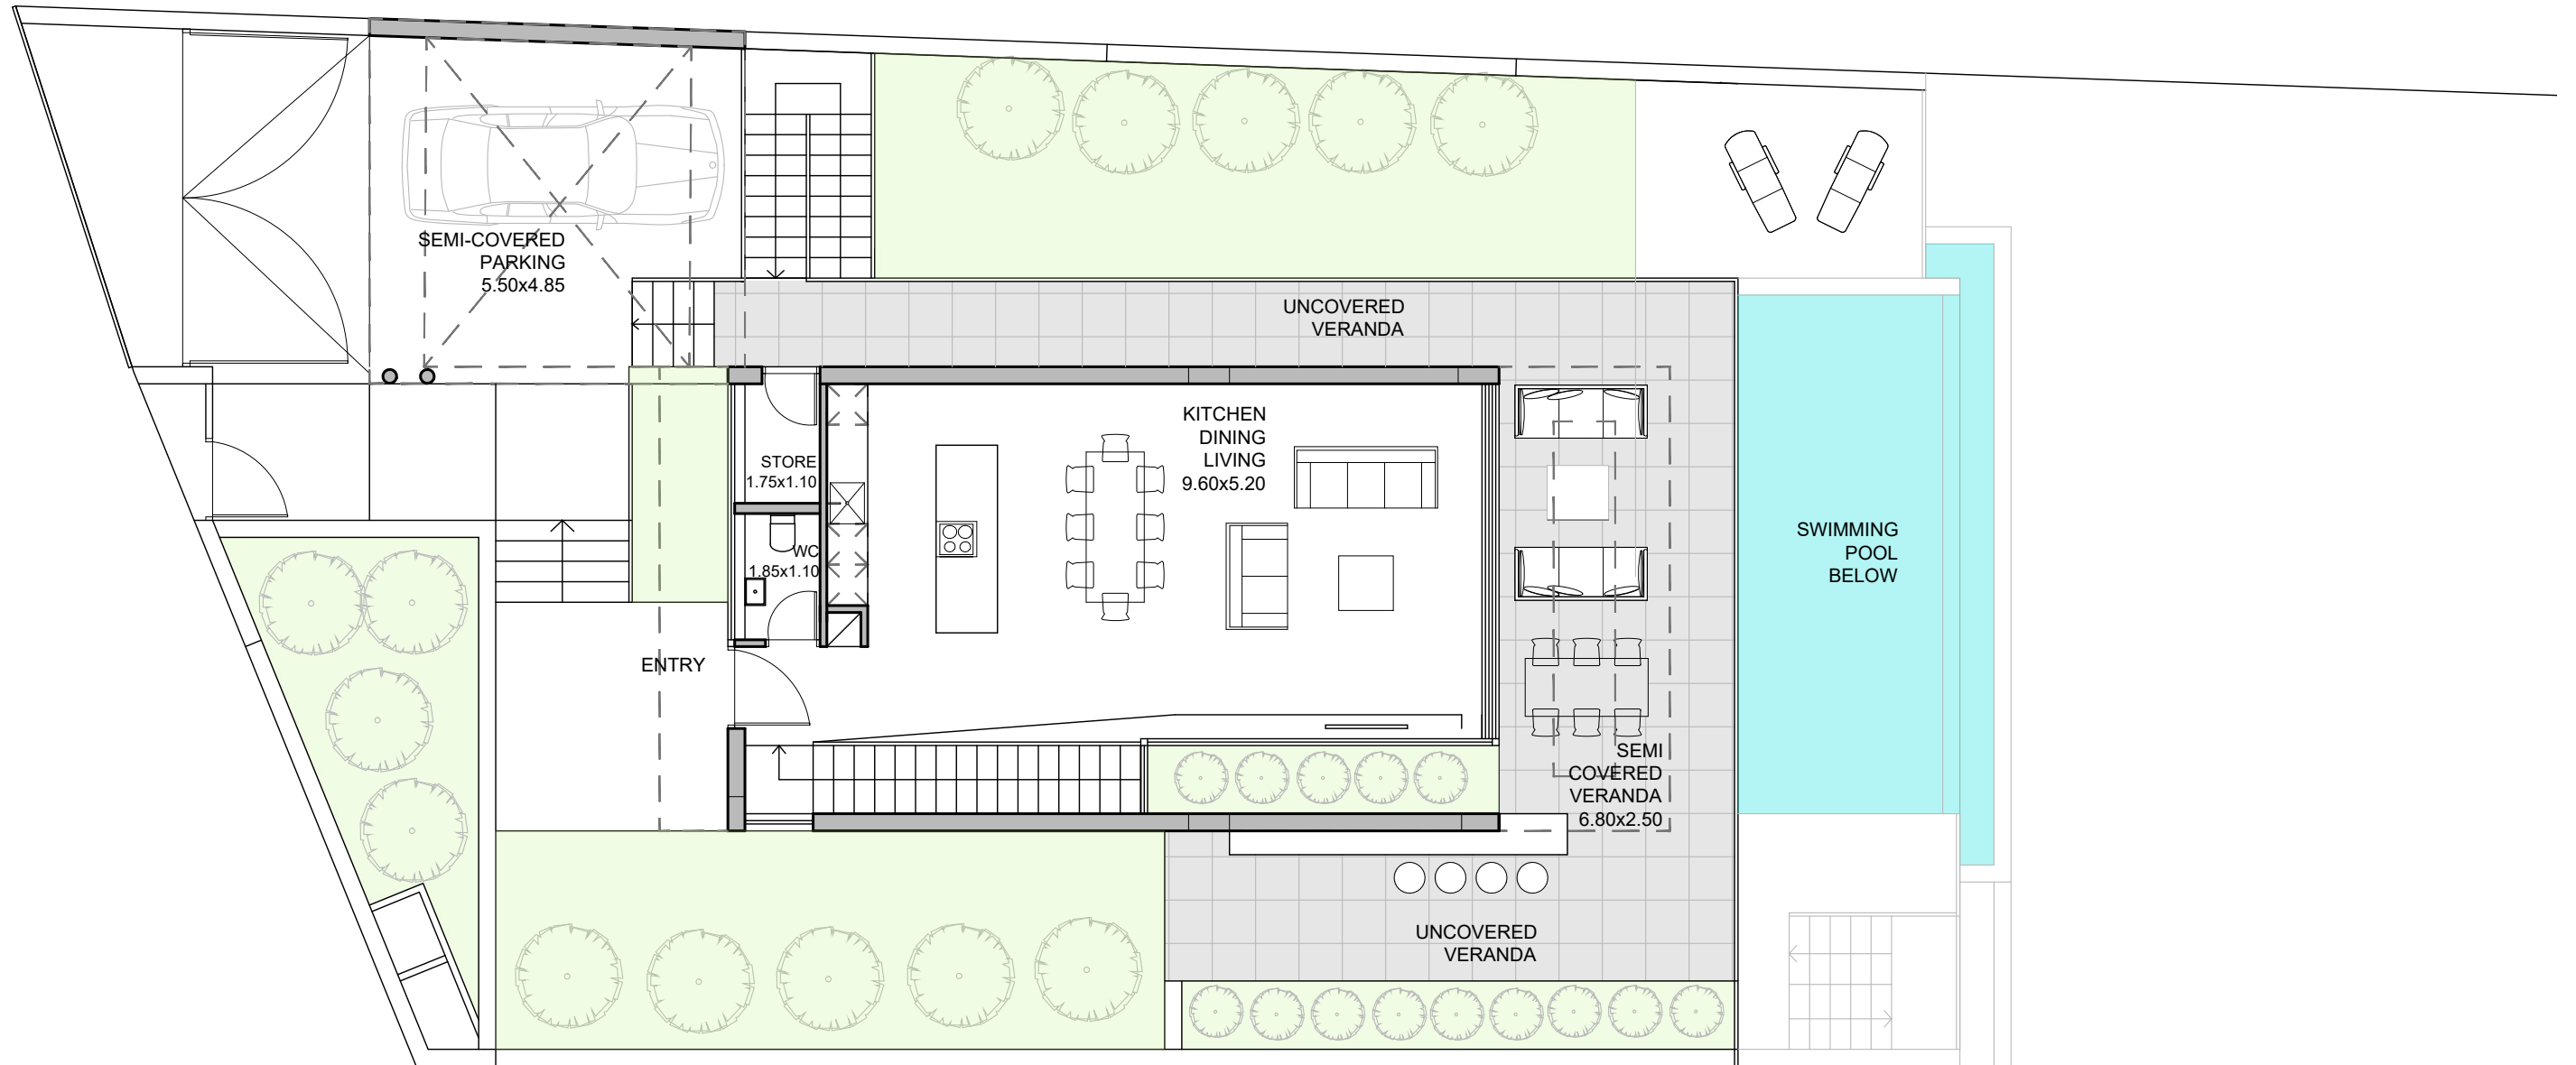

FIRST FLOOR PLAN
SCALE 1:100



V1-1



AGIOS TYXONOS PLOT 192

vardastudio
architects + designers

Andreas Vardas BA(HONS), DIP(ARCH), RIBA Chartered Architect
tel. 26947266 / 99427634 fax. 26220886 email vardas@spidernet.com.cy

Sales Drawings
April 2023

drawn: BV
check: A Vardas

V1-1 FIRST FLOOR PLAN

1:100@A3

DWG NO. AP 01